


DRAWINGS REDUCED ONE HALF SIZE


3/32"=1'-0"

2nd FLOOR PLAN

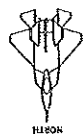

DATE	DESCRIPTION	BY	CHECKED
4/22/09	FINAL CONST.		
--/--	FINAL CONSTR.		
--/--	REVISION		
PROCESSED			
DATE	DESCRIPTION	BY	CHECKED
05-02-02-019/050	NELLIS AFB, NV		
05-02-02-019/050	REPAIR FIRE PROTECTION SYSTEM		
05-02-02-019/050	BLDG 200		
05-02-02-019/050	REPAIR FIRE PROTECTION SYSTEM		
05-02-02-019/050	BLDG 200		
05-02-02-019/050	REPAIR FIRE PROTECTION SYSTEM		
05-02-02-019/050	BLDG 200		

PRELIMINARY

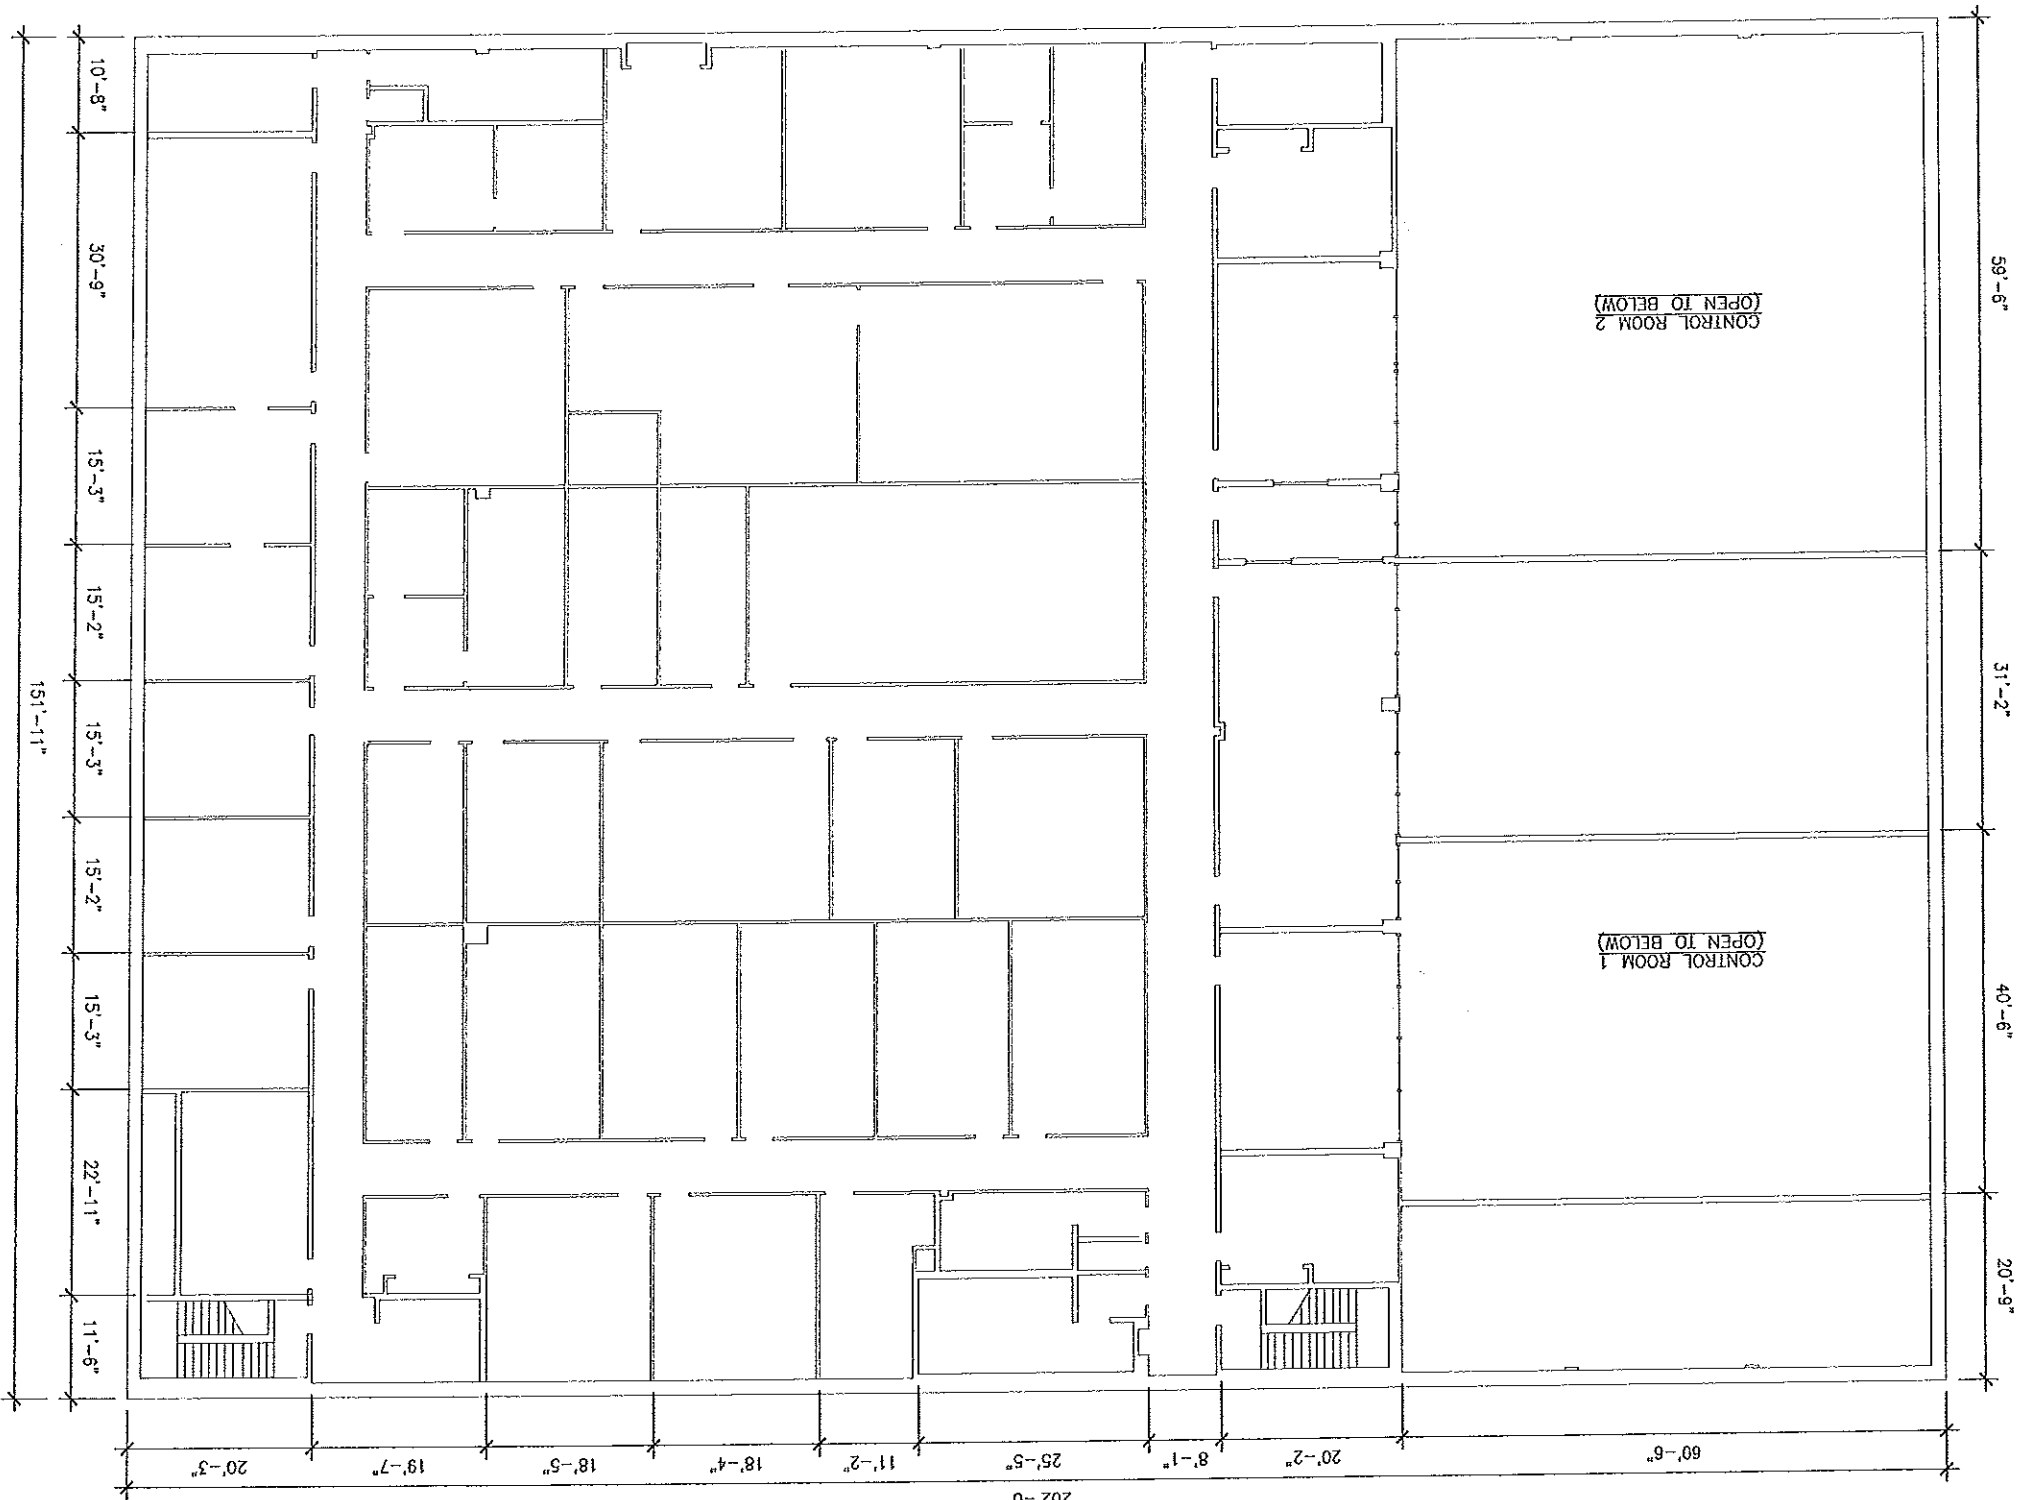

DRAWINGS REDUCED ONE HALF SIZE

DRAWINGS REDUCED ONE HALF SIZE

DRAWINGS REDUCED ONE HALF SIZE